


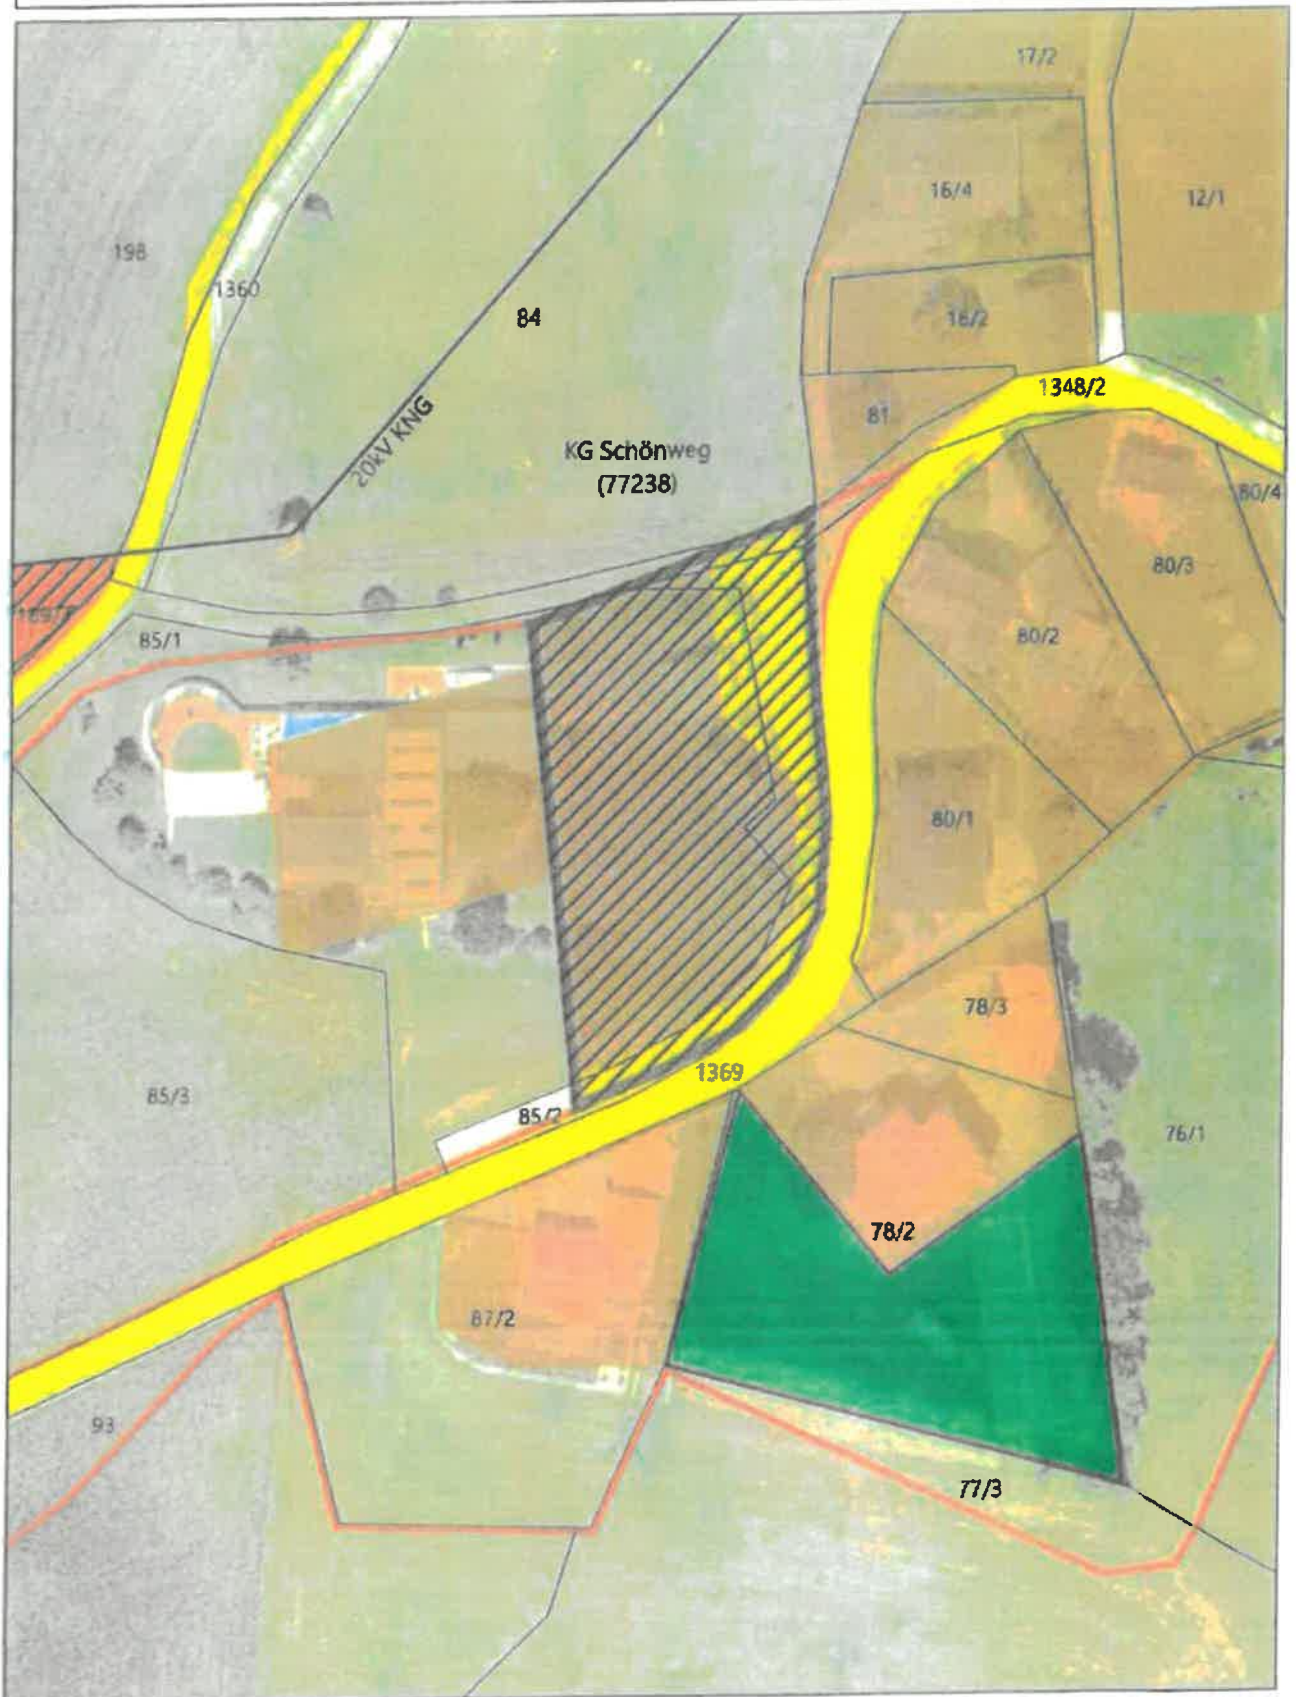

Aufhebung eines Aufschließungsgebietes; GP 8/1 (1 m²), GP 84 (14 m²), GP 85/1 (1.994 m²), GP 85/2 (686 m²), GP 1348/2 (82 m²), GP 1369 (65 m²); alle KG Schönweg; Insgesamt 2.842 m²



Maßstab 1:1.000
DKM 04/2025
0 5 10 20 30 40 50 Meter

Bearbeitung: FAL/KJ Datum: 20.01.2026 Plannummer: 23537-LP-AUGB-845